


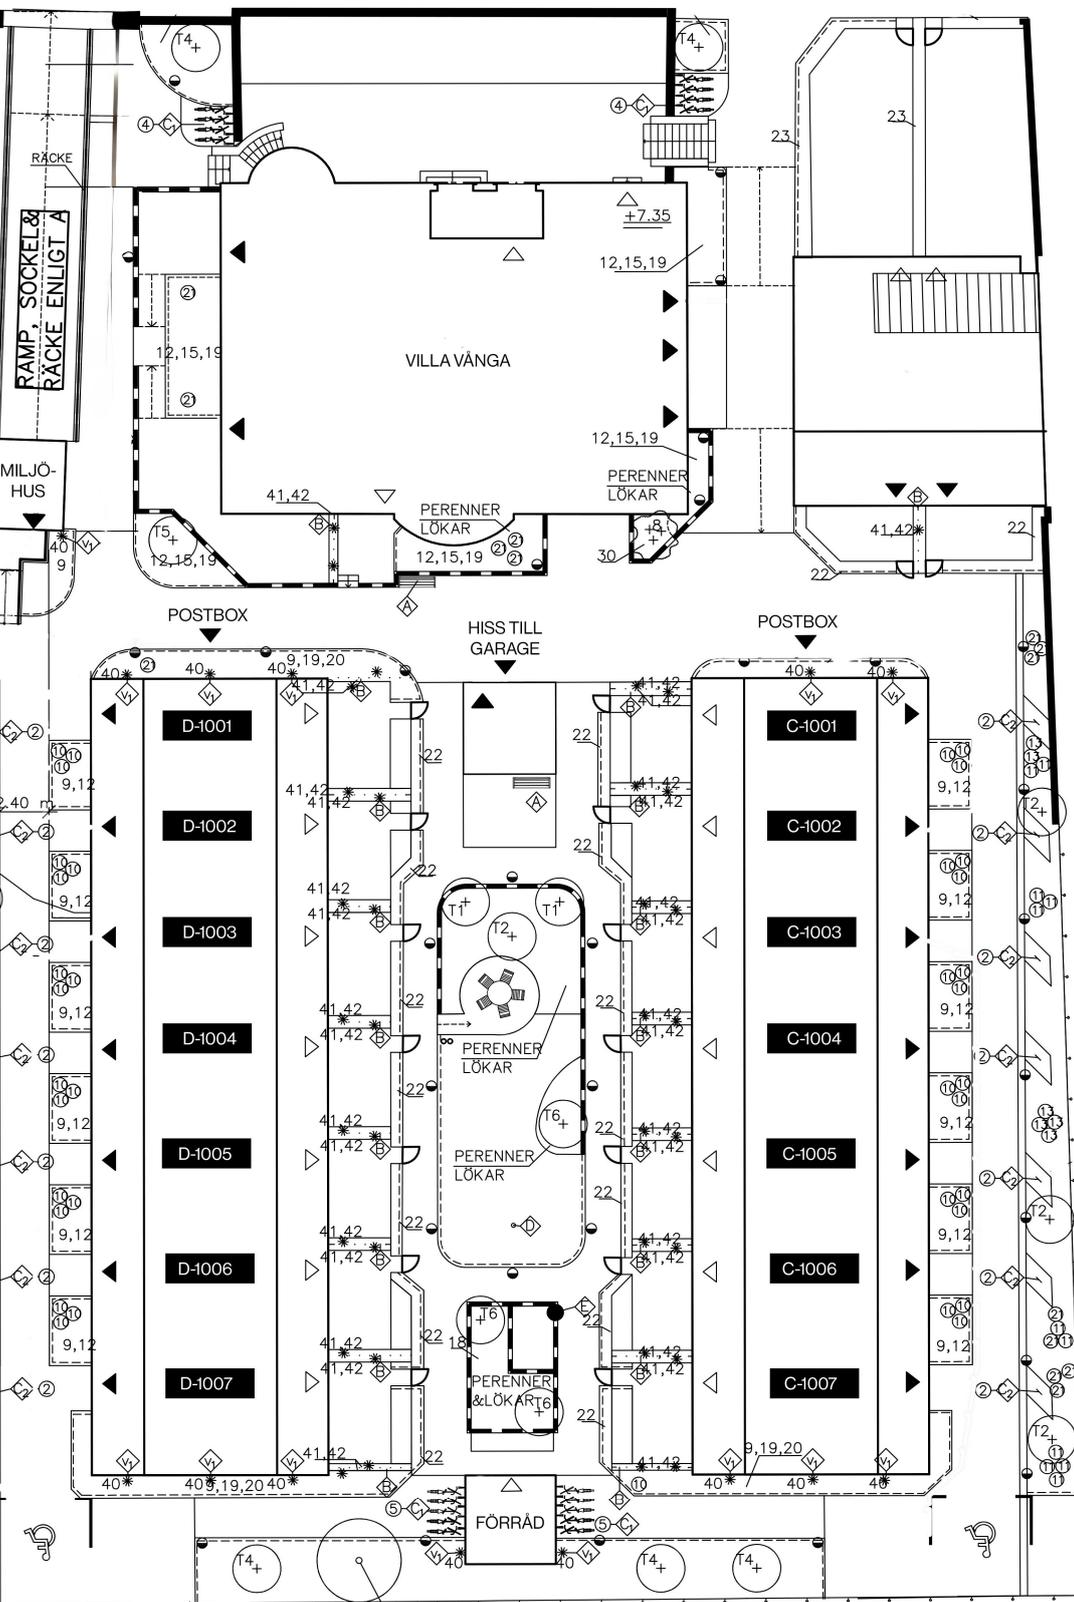

GARAGE-
NEDFART



Befintlig
lönn

A1 1:200 2 10 20

A3 1:400 2 10 20